

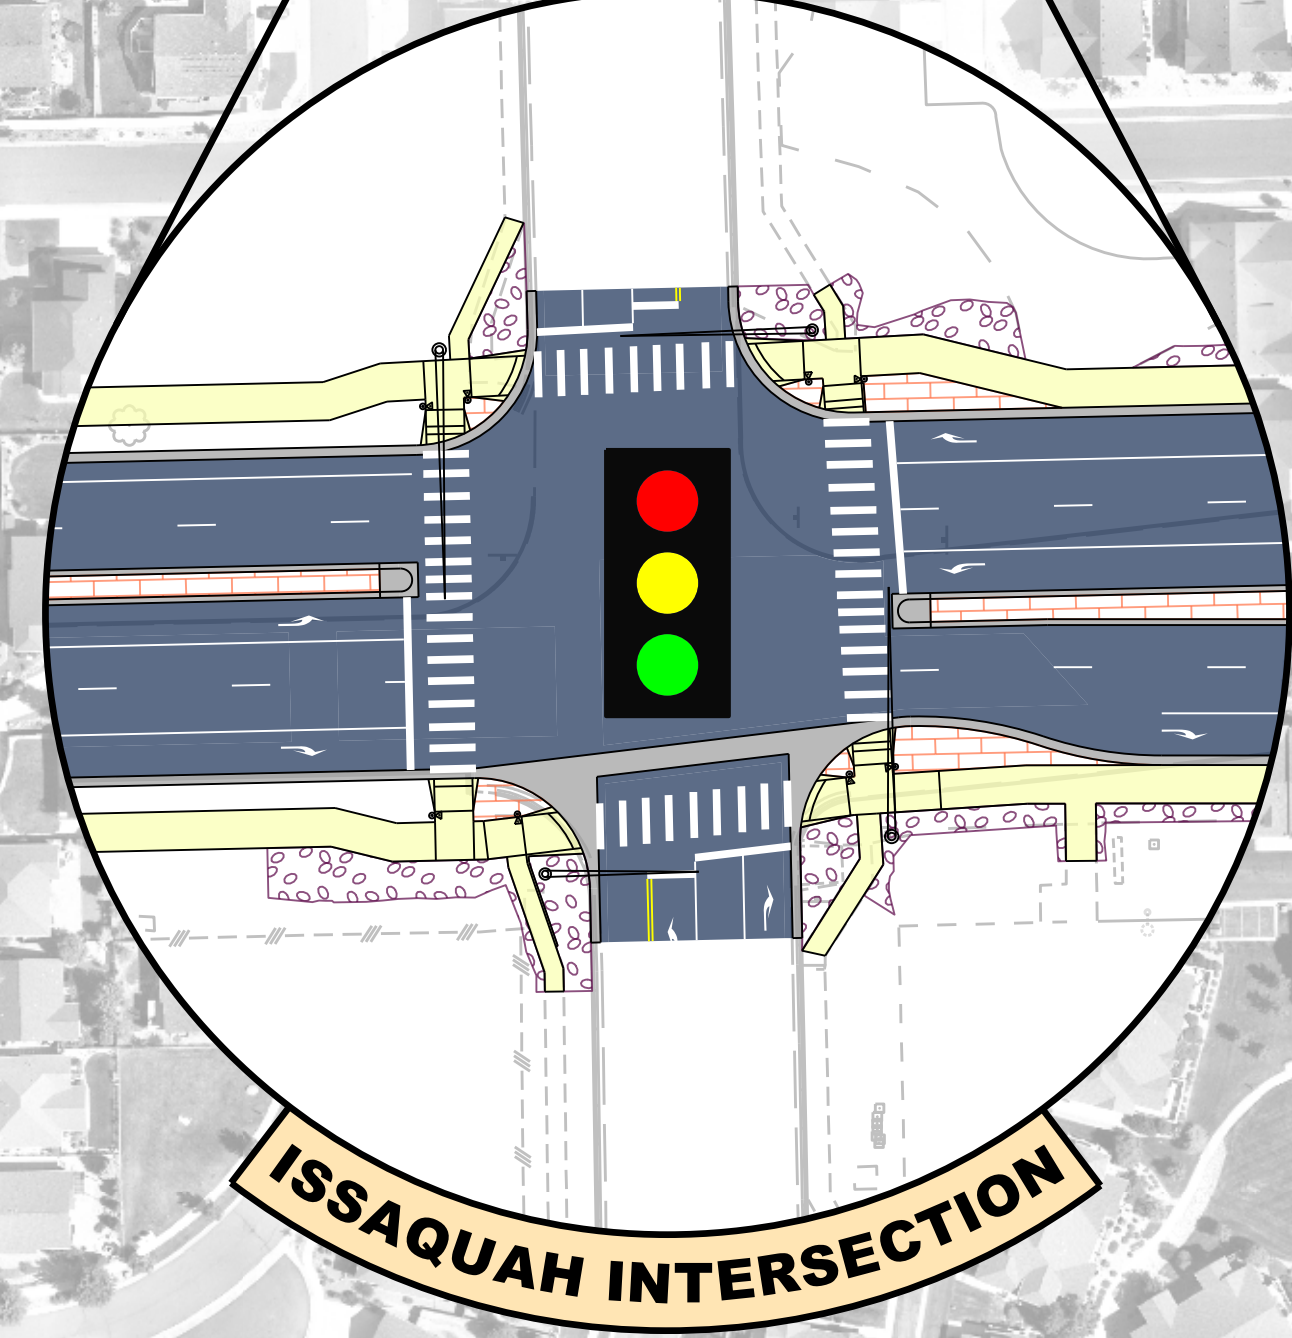


- LEGEND:**
- Proposed Roadway Improvements
 - Proposed Multi-Use Trail and Sidewalk
 - Proposed Curb and Gutter & Cross-pan
 - Proposed Patterned Concrete
 - Proposed Landscape Rock
 - Proposed Drainage
 - Proposed Landscape Wall

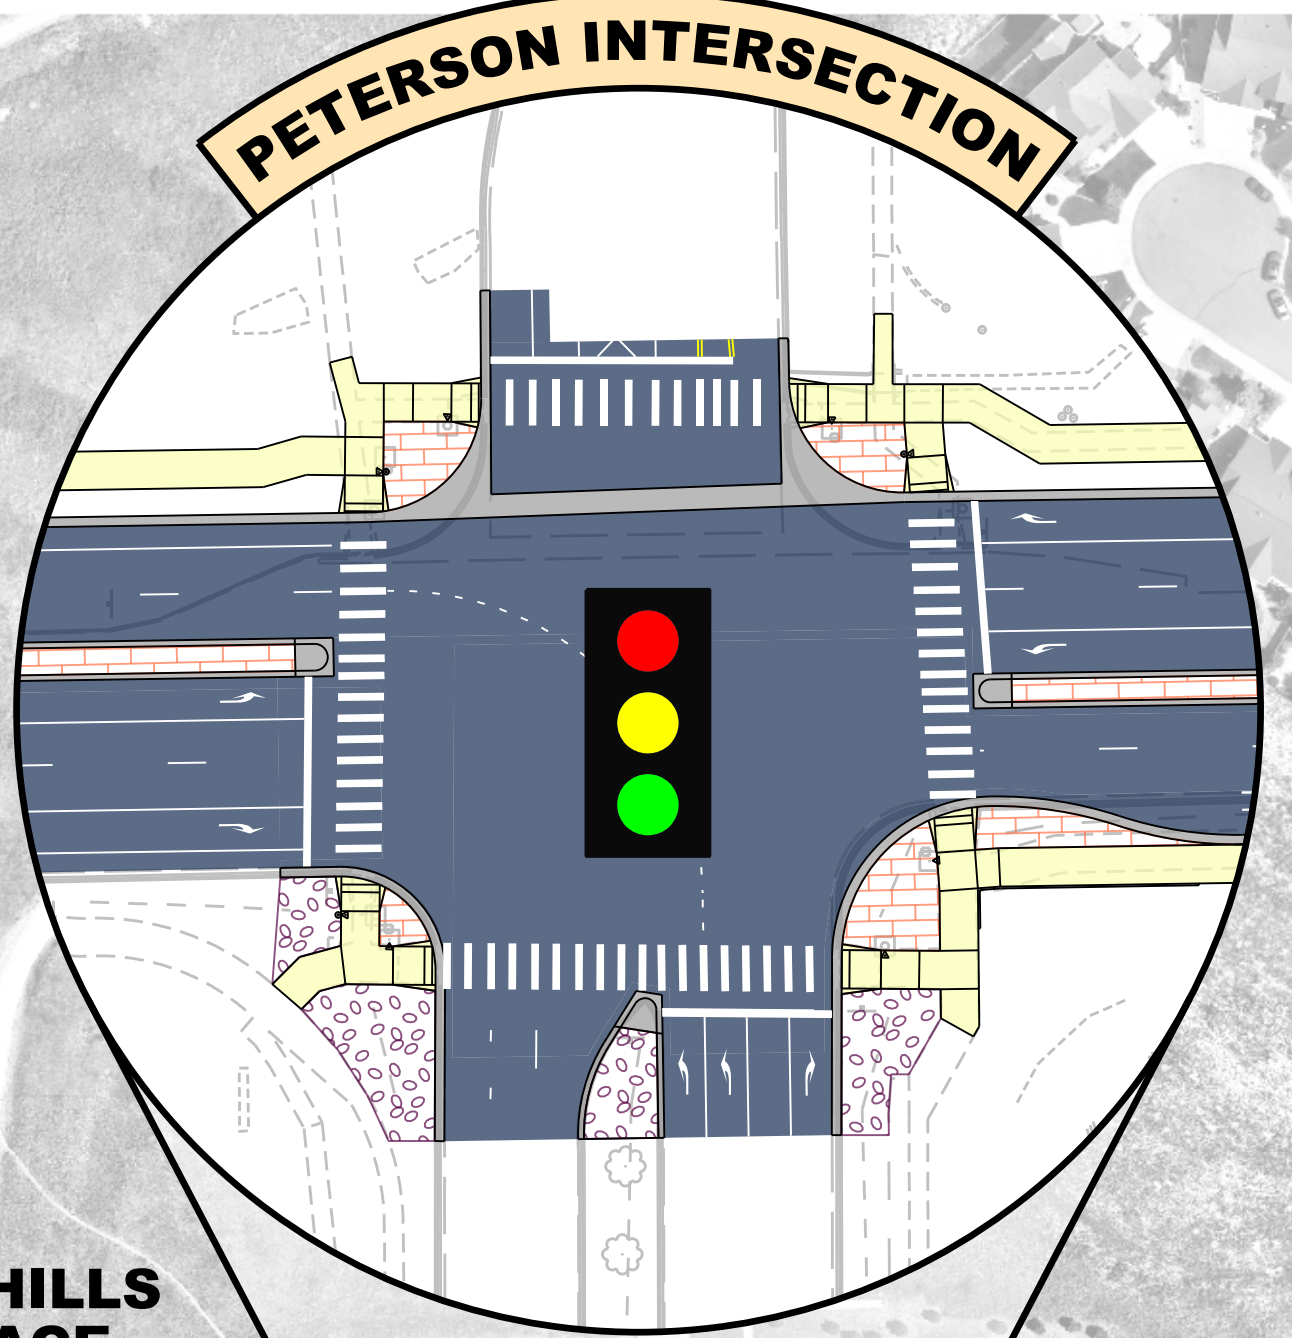

MITIGATE GROUNDWATER INFILTRATION THROUGH DRAINAGE IMPROVEMENTS

FUTURE MARKSHEFFEL RD IMPROVEMENTS DONE BY OTHERS

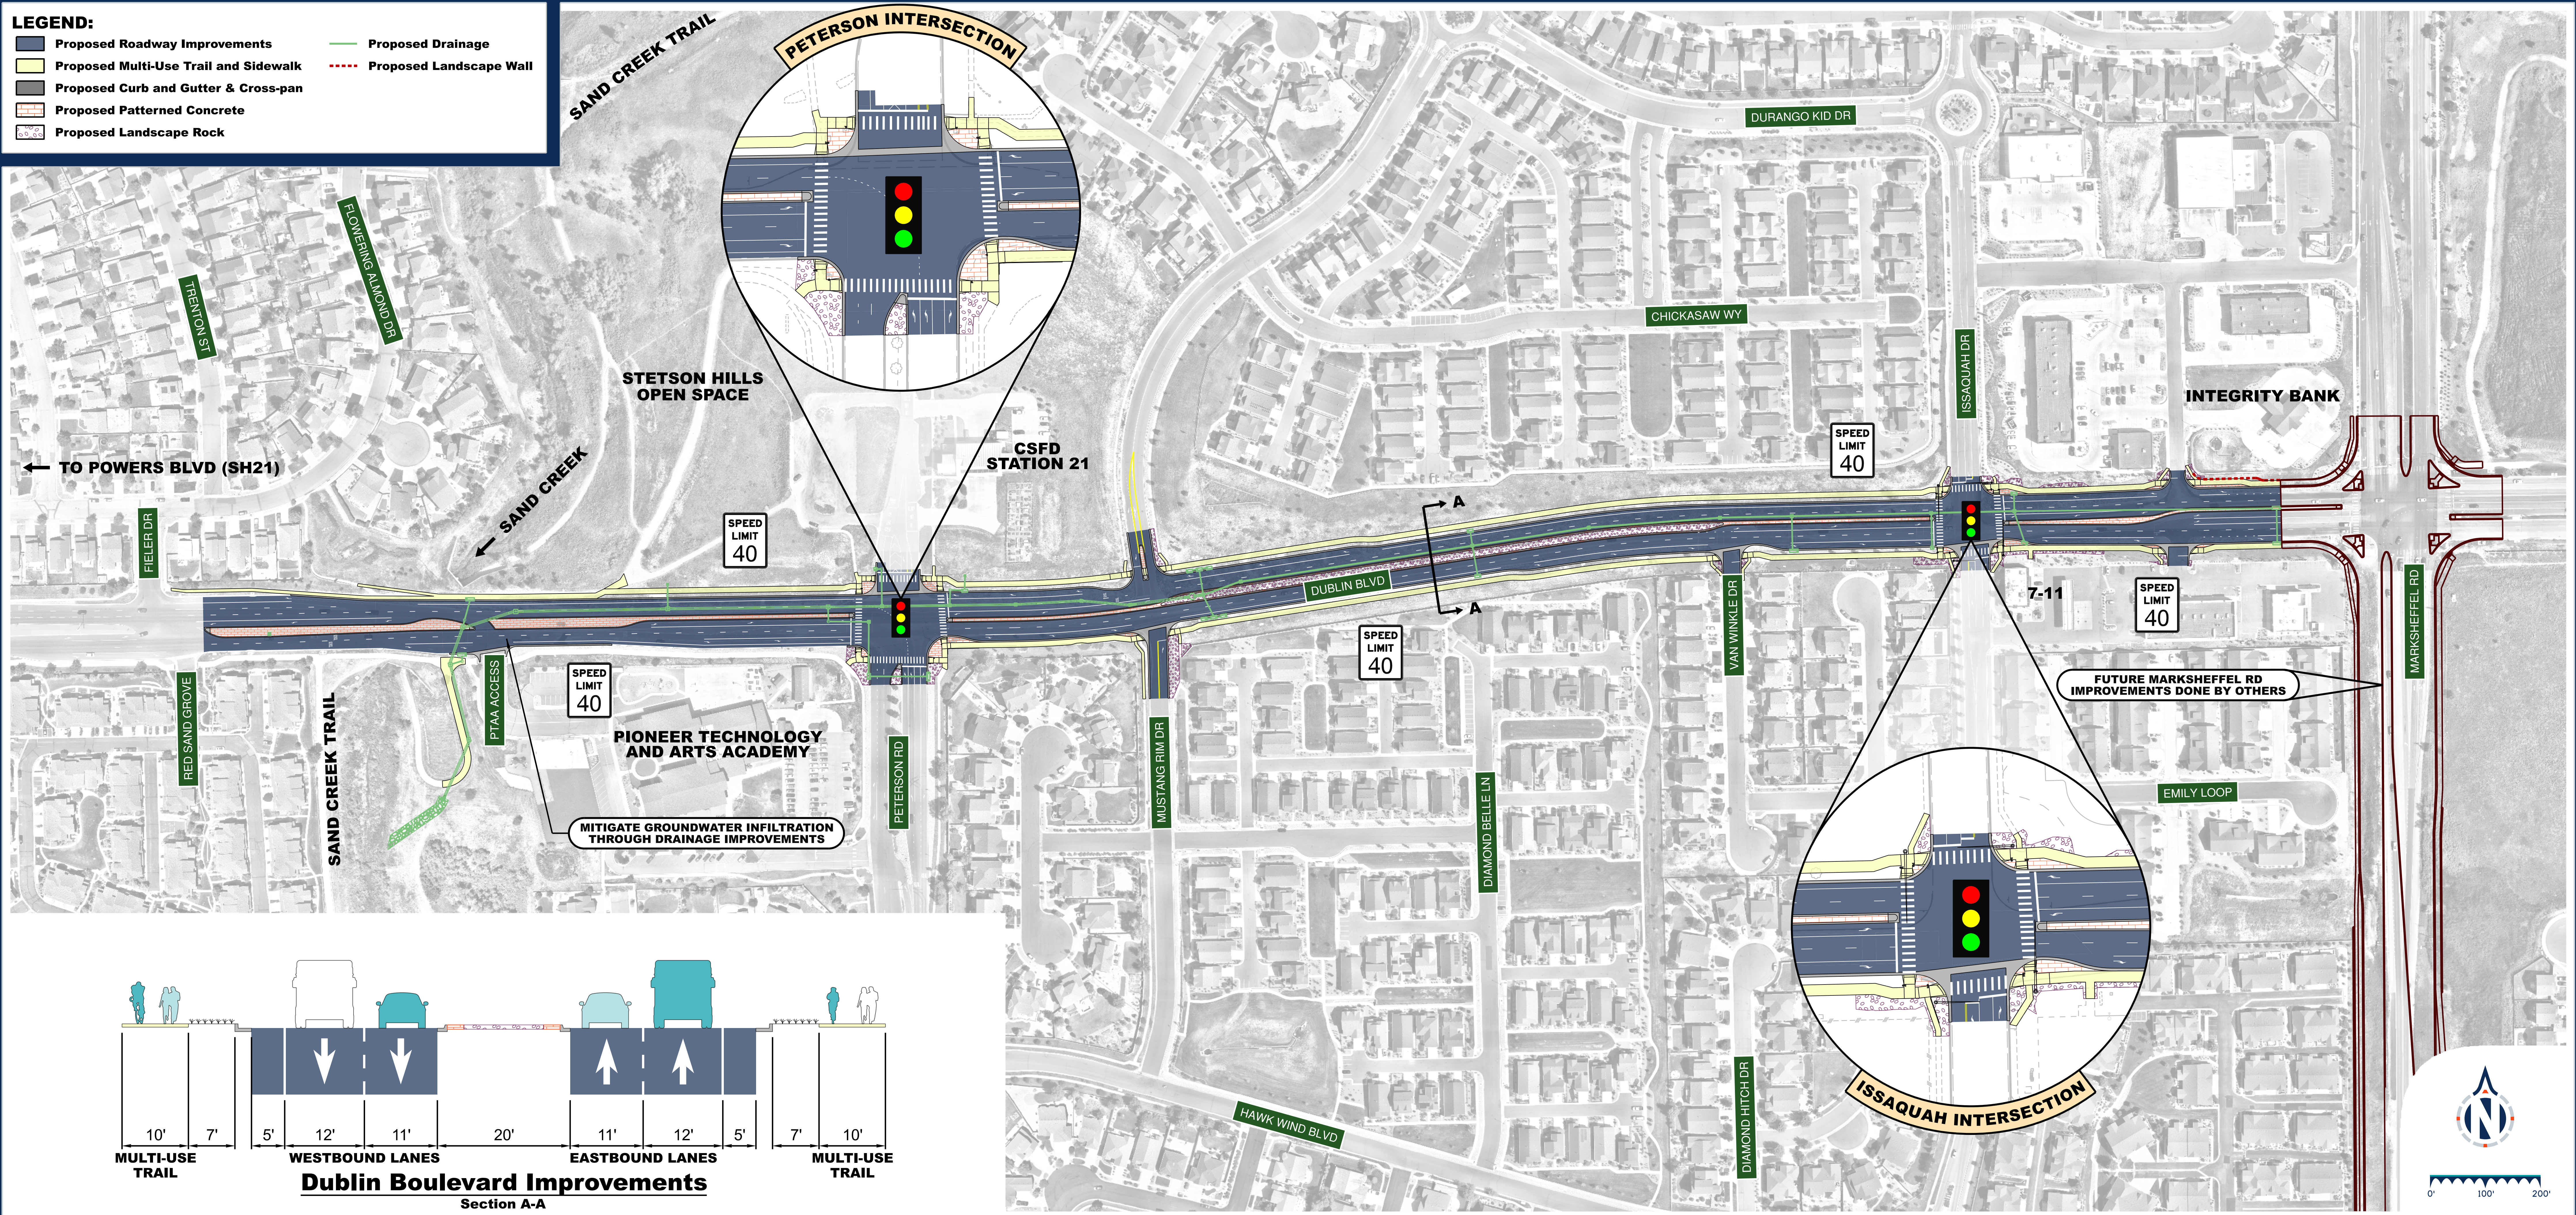